
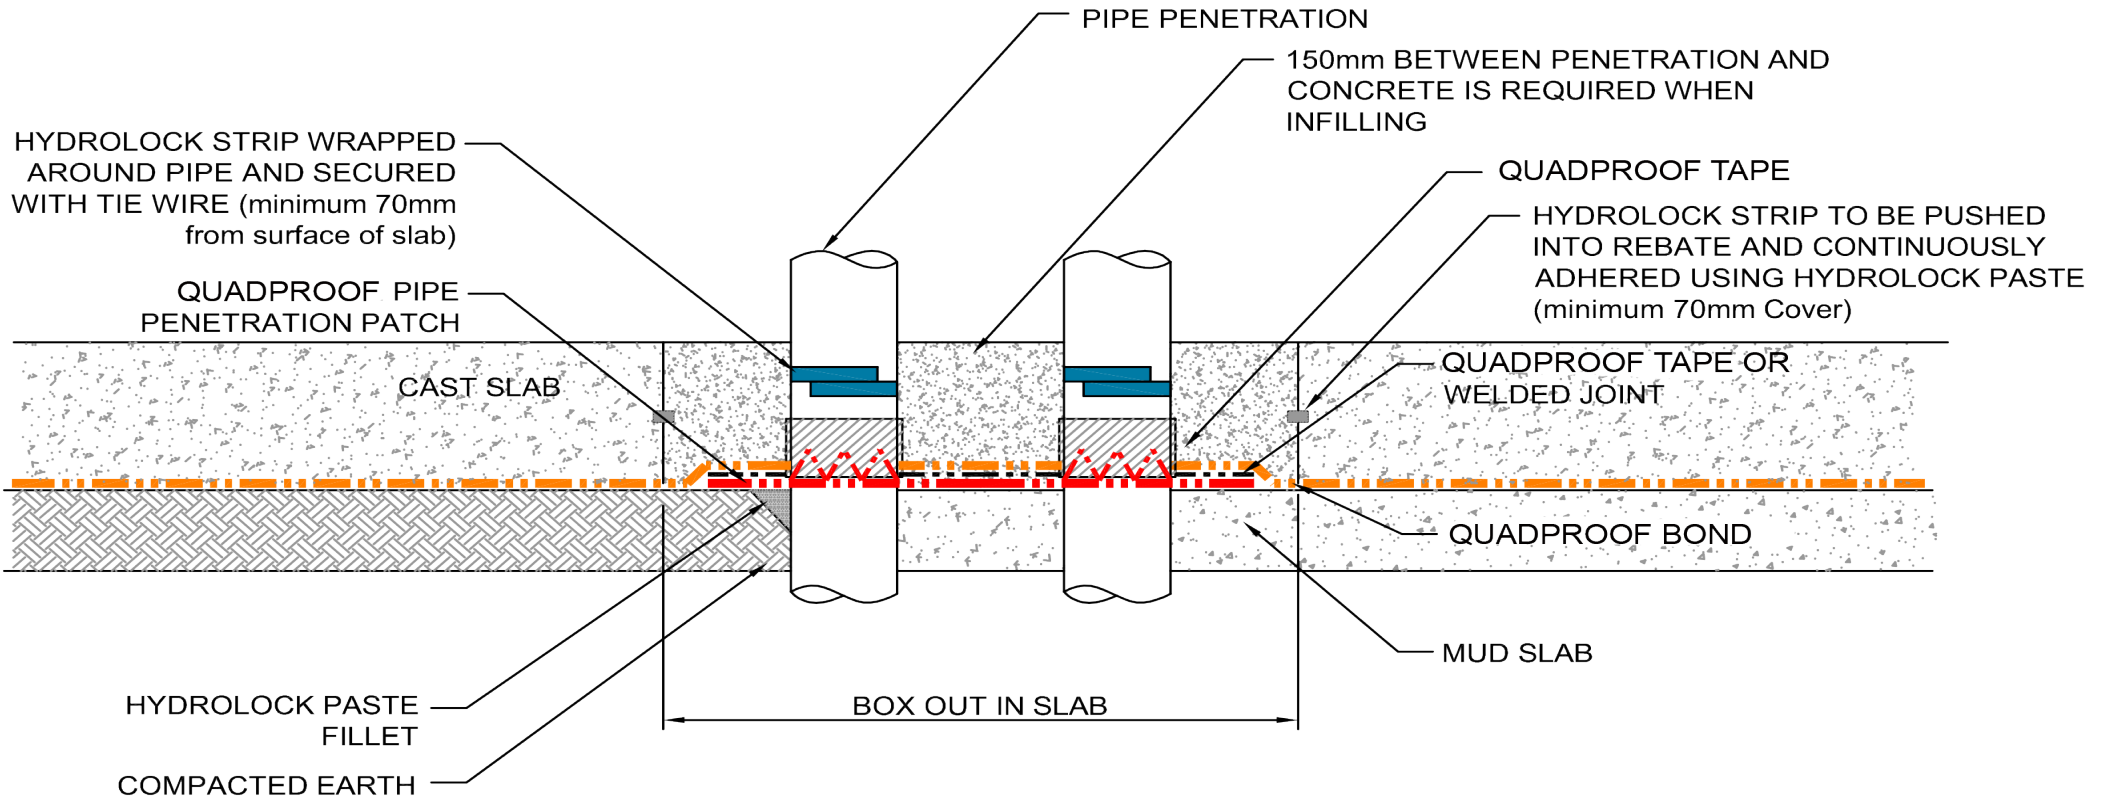


QUADPROOF PIPE PENETRATION
PATCH WITH RELIEF CUTS
(SIZED AT PIPE OD +300mm)

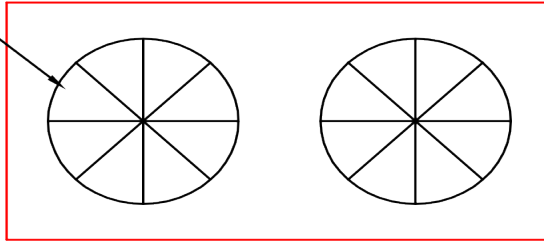

GAS AND WATERPROOFING PROTECTION MEASURE

- QUADPROOF is a TYPE A Waterproofing membrane, in accordance with BS8102:2009, suitable for Grade 1, 2 and 3 Basement Construction
- QUADPROOF is a Randon, Methane and Carbon Dioxide Barrier, in accordance with BS8485:2015
- QUADPROOF is a VOC/Hydrocarbon barrier in accordance with C748

**QP012: TYPICAL DETAIL -
DOUBLE PIPE PENETRATION
APRIL 2018**

DRAWING NOT TO SCALE

This is the intellectual property of the Wykamol Group. This drawing should not be replicated or used without first consulting the Wykamol Technical Department.

www.wykamol.com
info@wykamol.com
0845 400 6666



**The Experts in
Property
Preservation
Since 1934**